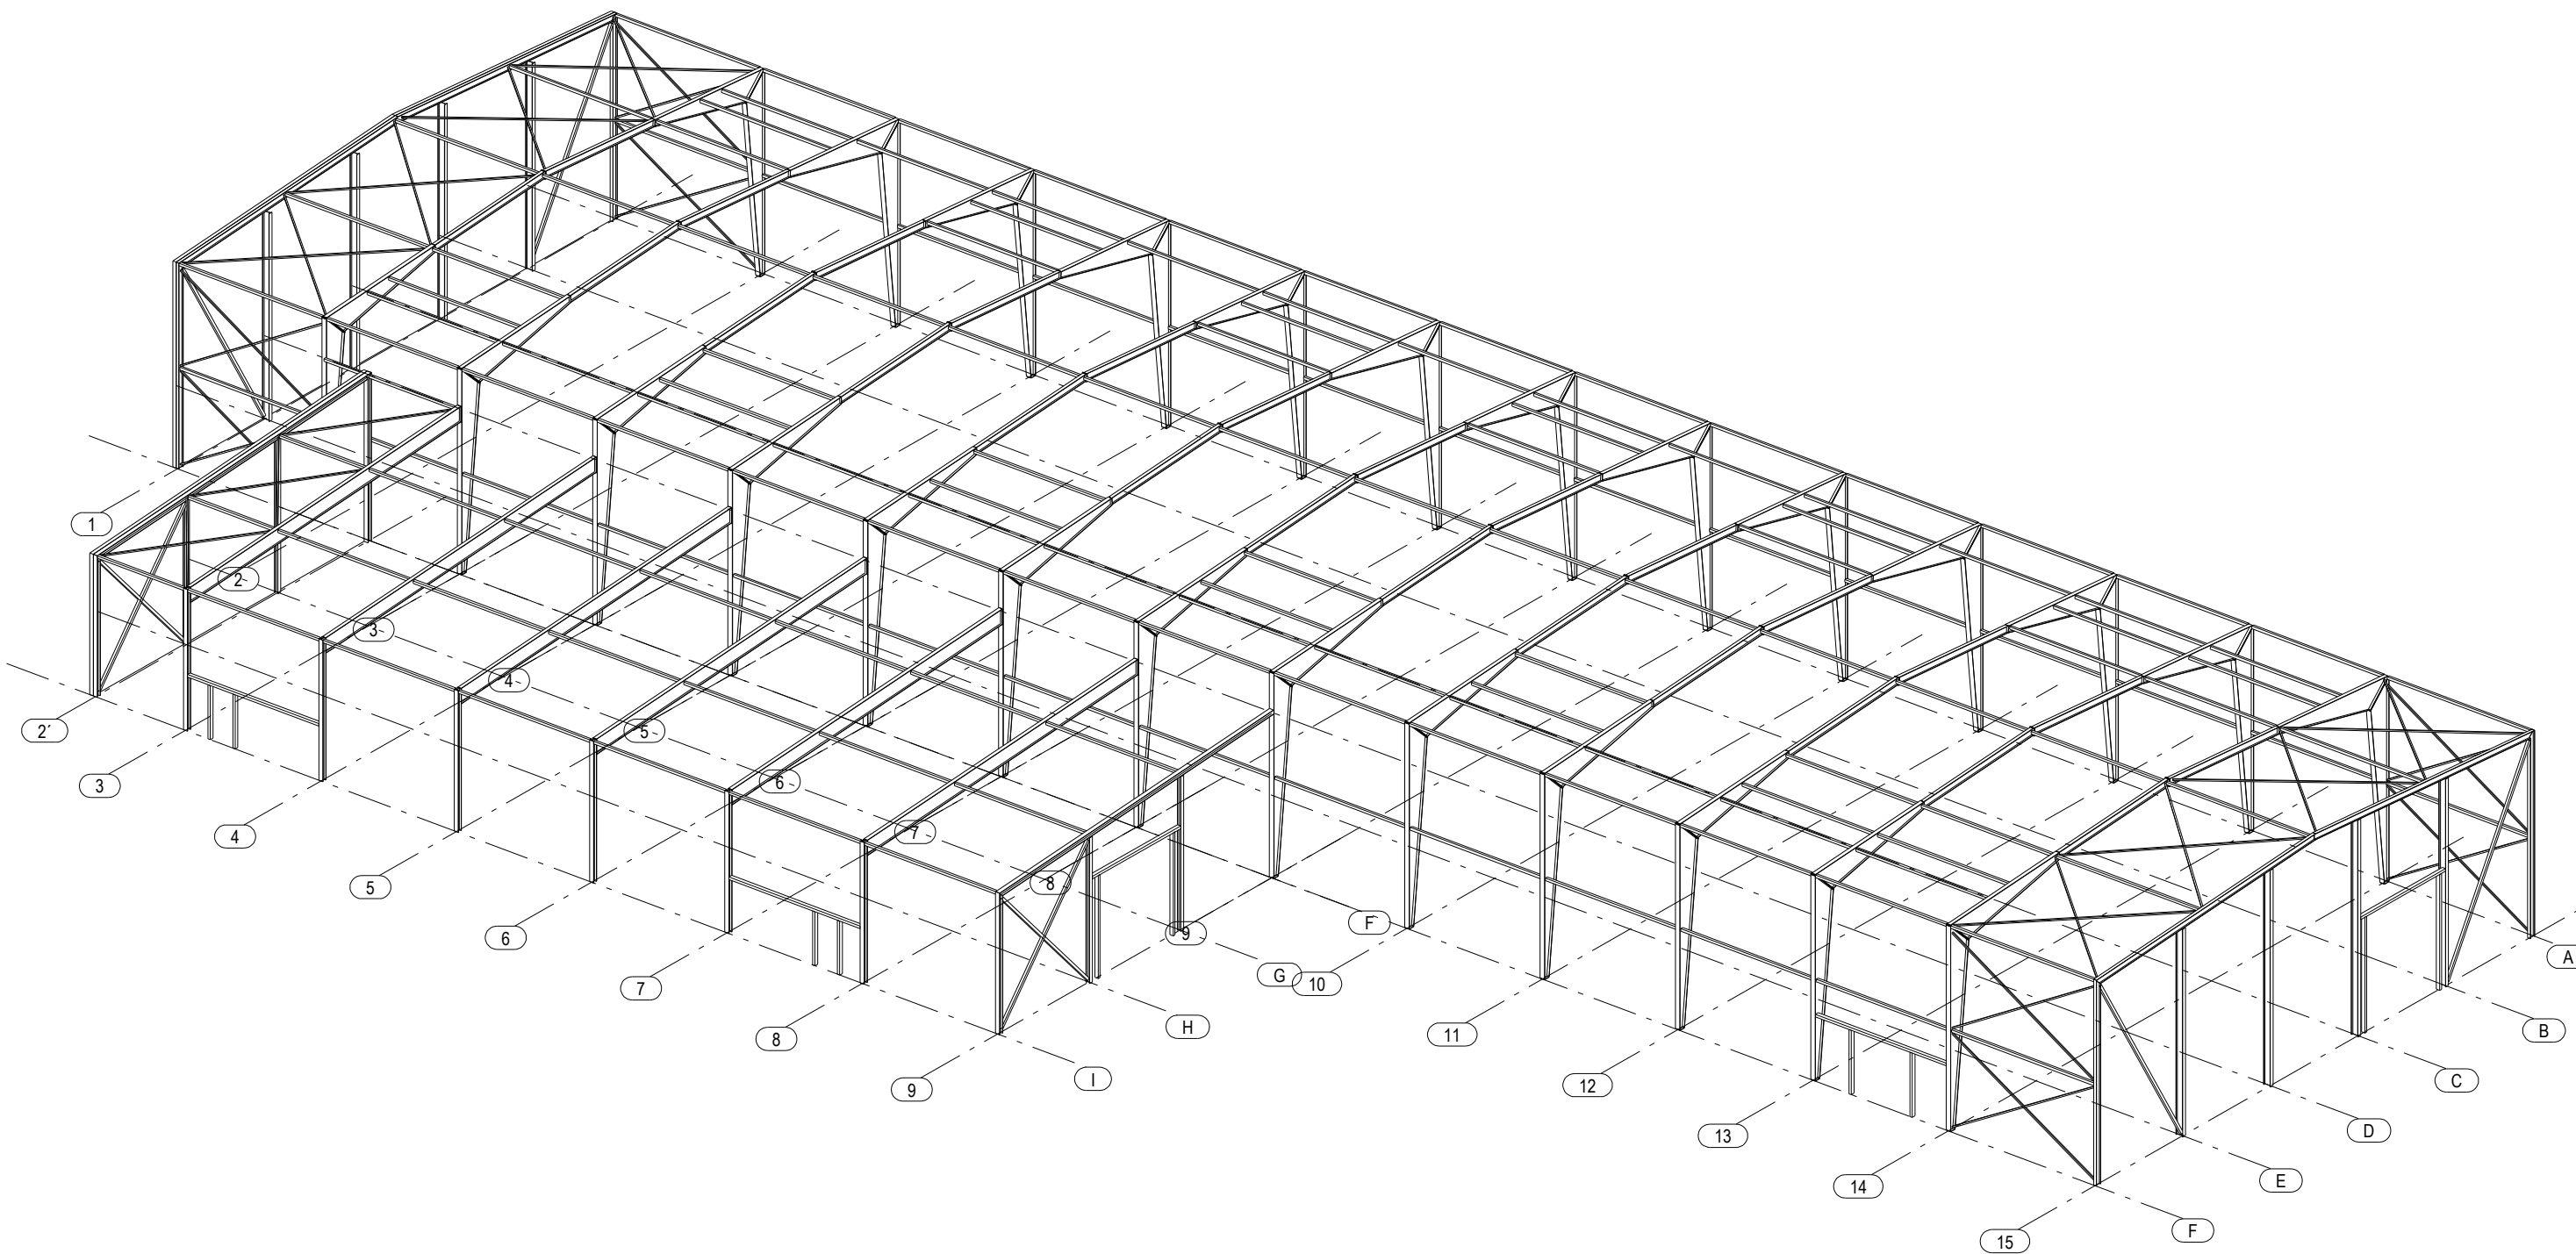

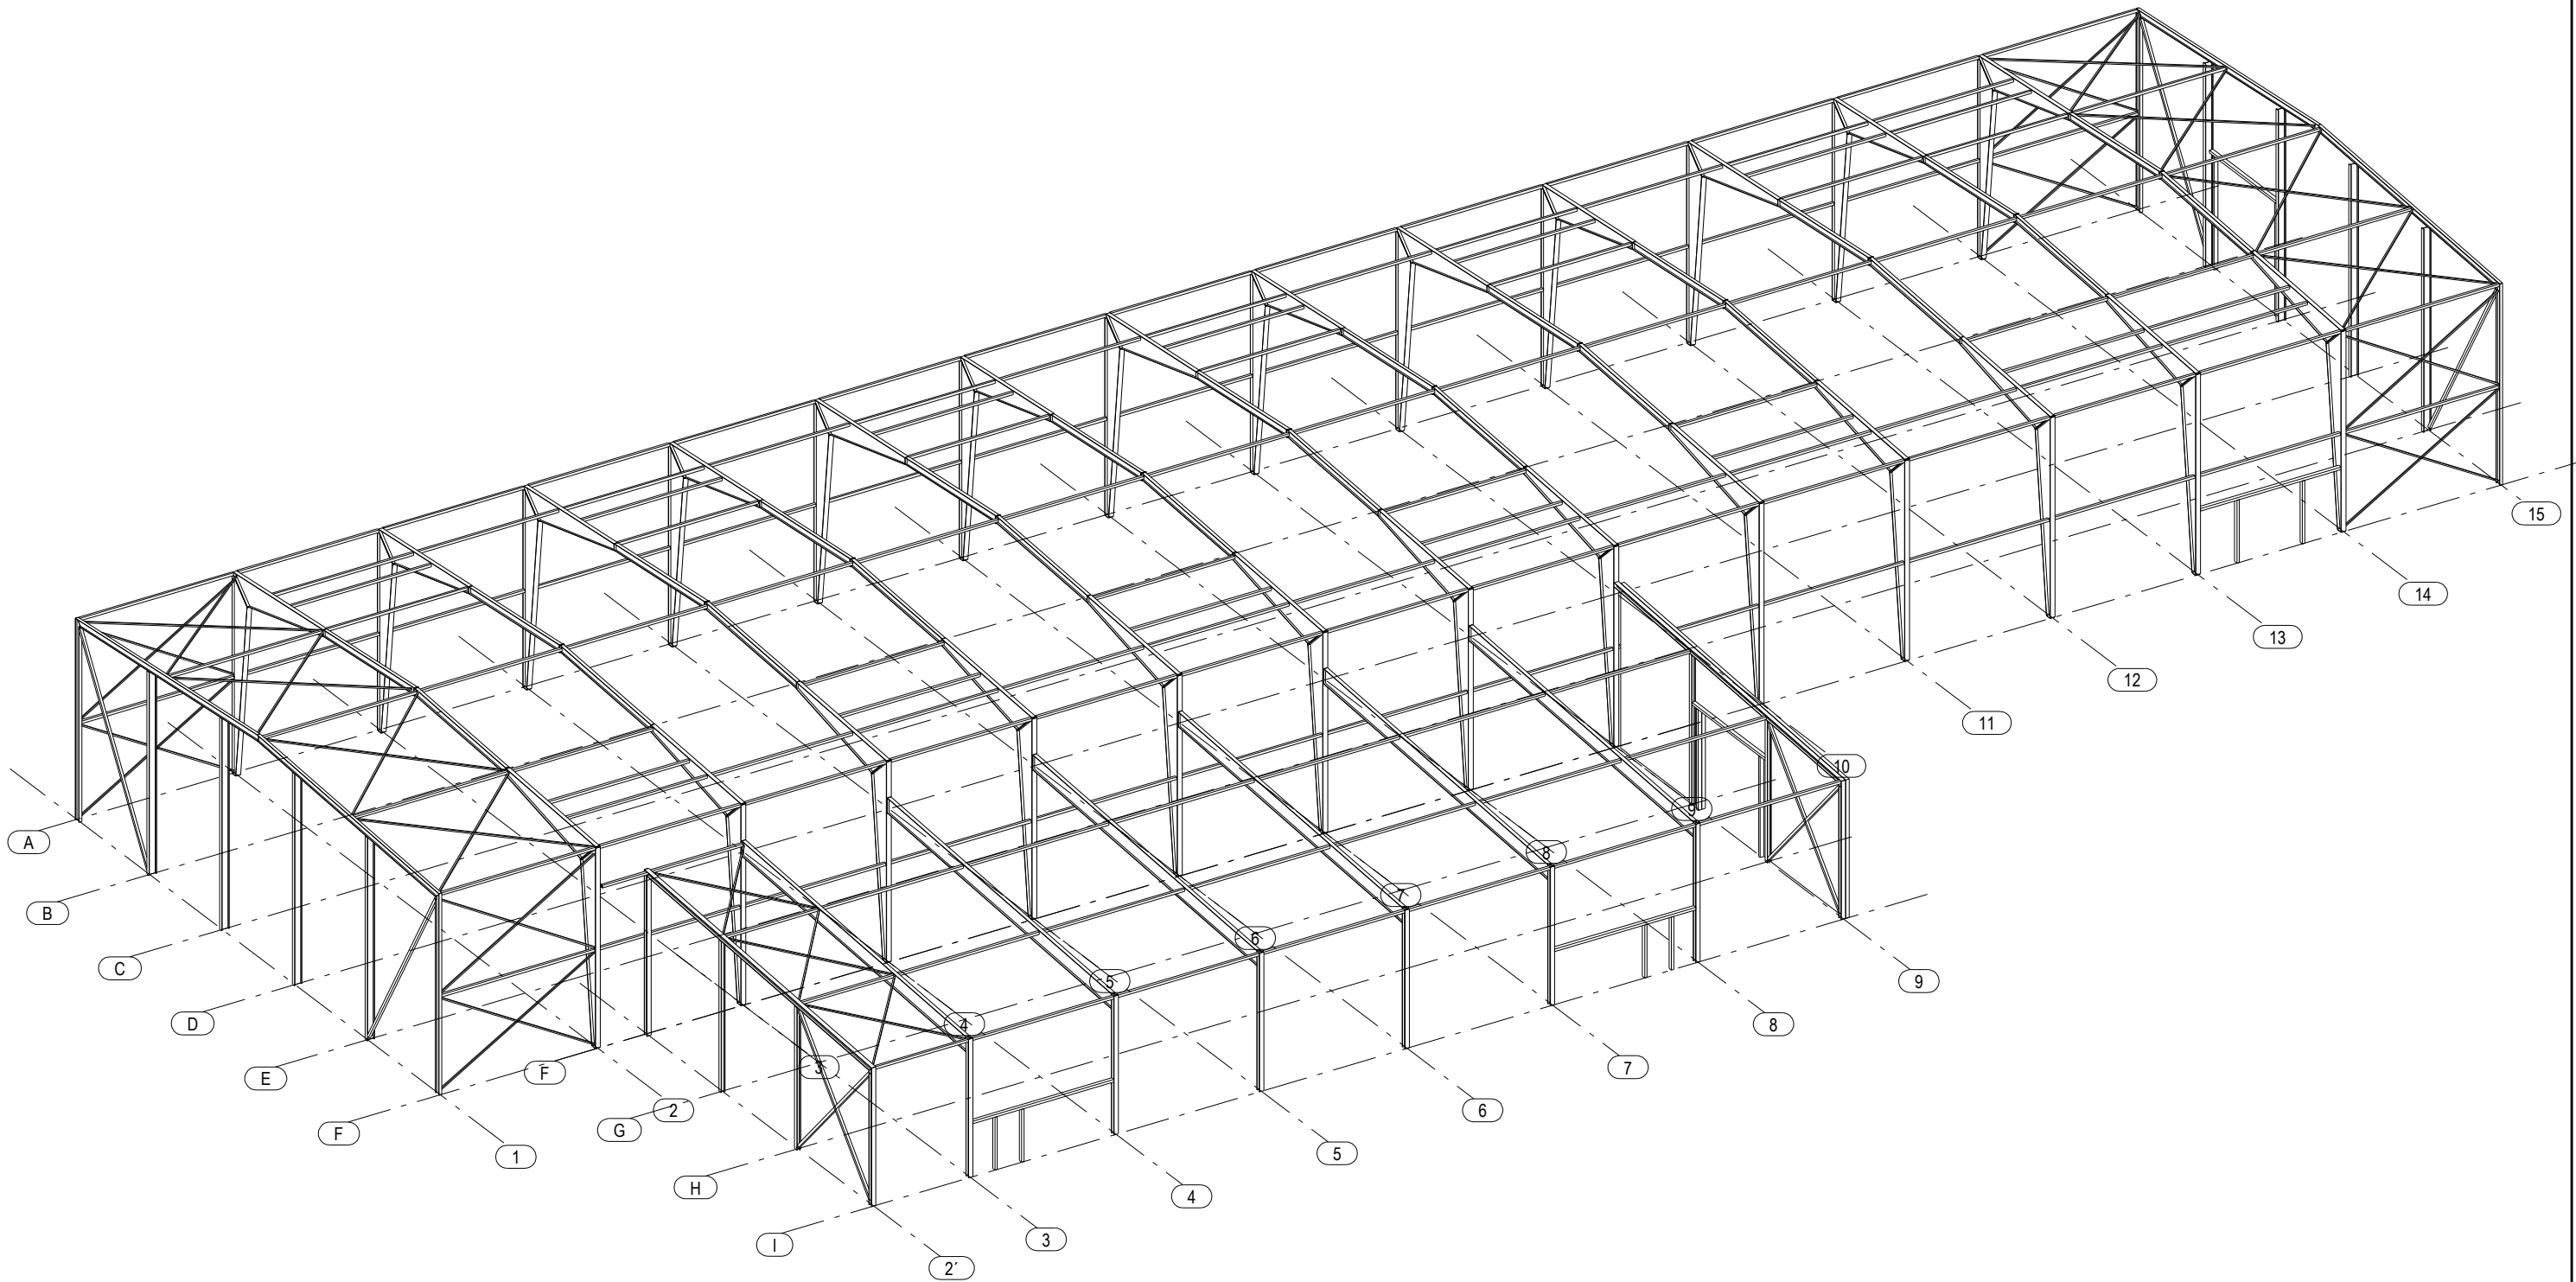



3D-1



No	REV MARK	REVISION DESCRIPTION	REV. DATE
<b>Non-preloaded bolts in all connections, if there are no others notes</b>			
Customer: Plāthuset		 CSK Steel SIA   Stacijas iela 6a   Tukums   LV3101 Tālr.: +37163181575   Fakss: +37163107095   info@csk.lv	
Building Site: Svedala Padel		DRAWING TITLE: 3D-1	
	DRAWING NO. [1]	DRG. Modif.: 15.08.2019	
	PROJECT NO. T-27203	DRG. CREATED 15.08.2019	
	DESIGNER Holger	PHASE NO.	
	CHECKED BY o	REVISION NO. 0	
	APPROVE BY	SCALE 1:160	

3D-2



No	REV MARK	REVISION DESCRIPTION	REV. DATE
<b>Non-preloaded bolts in all connections, if there are no others notes</b>			
Customer: Plāthuset		 CSK Steel SIA   Stacijas iela 6a   Tukums   LV3101 Tālr.: +37163181575   Fakss: +37163107095   info@csk.lv	
Building Site: Svedala Padel		DRAWING TITLE: 3D-2	
		DRAWING NO. [2]	DRG. Modif.: 15.08.2019
		PROJECT NO. T-27203	DRG. CREATED 15.08.2019
		DESIGNER Holger	PHASE NO.
		CHECKED BY 0	REVISION NO. 0
		APPROVE BY	SCALE 1:160