

ÖVRE GARAGE

+27,30

T1-150x150
F1-150x150

INK KV1-W1-12
INK T1-150x150
INK F1-150x150

S1-100

S1-75


TS
DB 29,00


200/200

BEF VS1-25
VS1-10


BEF KZ15 DEMONTERAS
PR VS-10



BEF 3 TV1 DEM OCH MONTERAS
BEF 3 FV1 - - - - -
BEF VENTILATIONSKANALER DEMONTERAS
BEF KZ15 DEMONTERAS
NY RADIATOR MP2-44-30 INK.

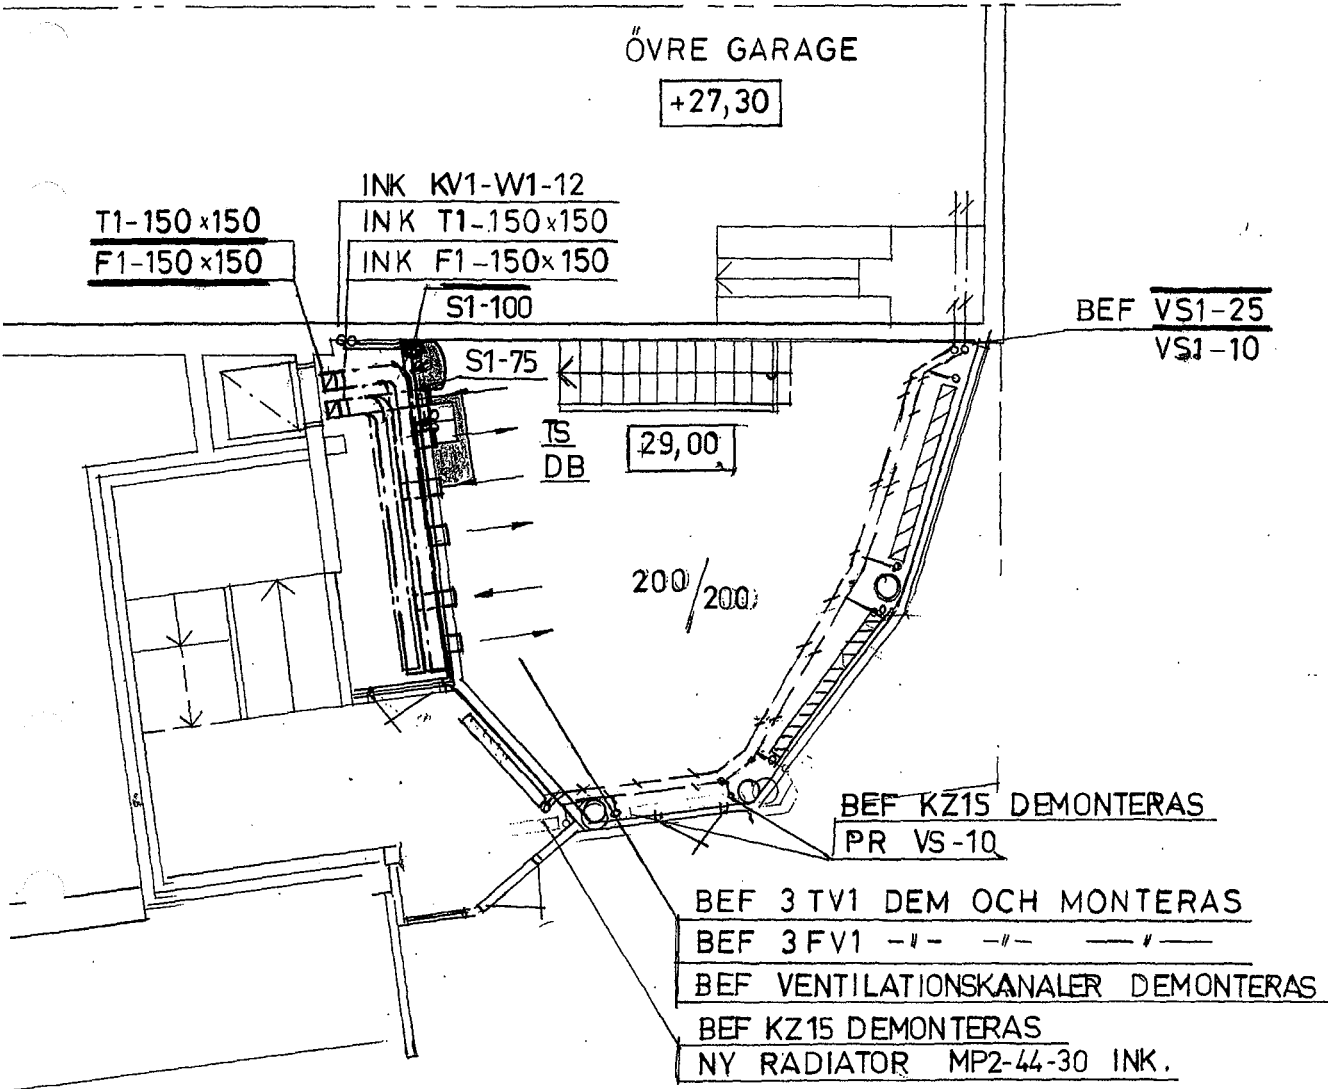

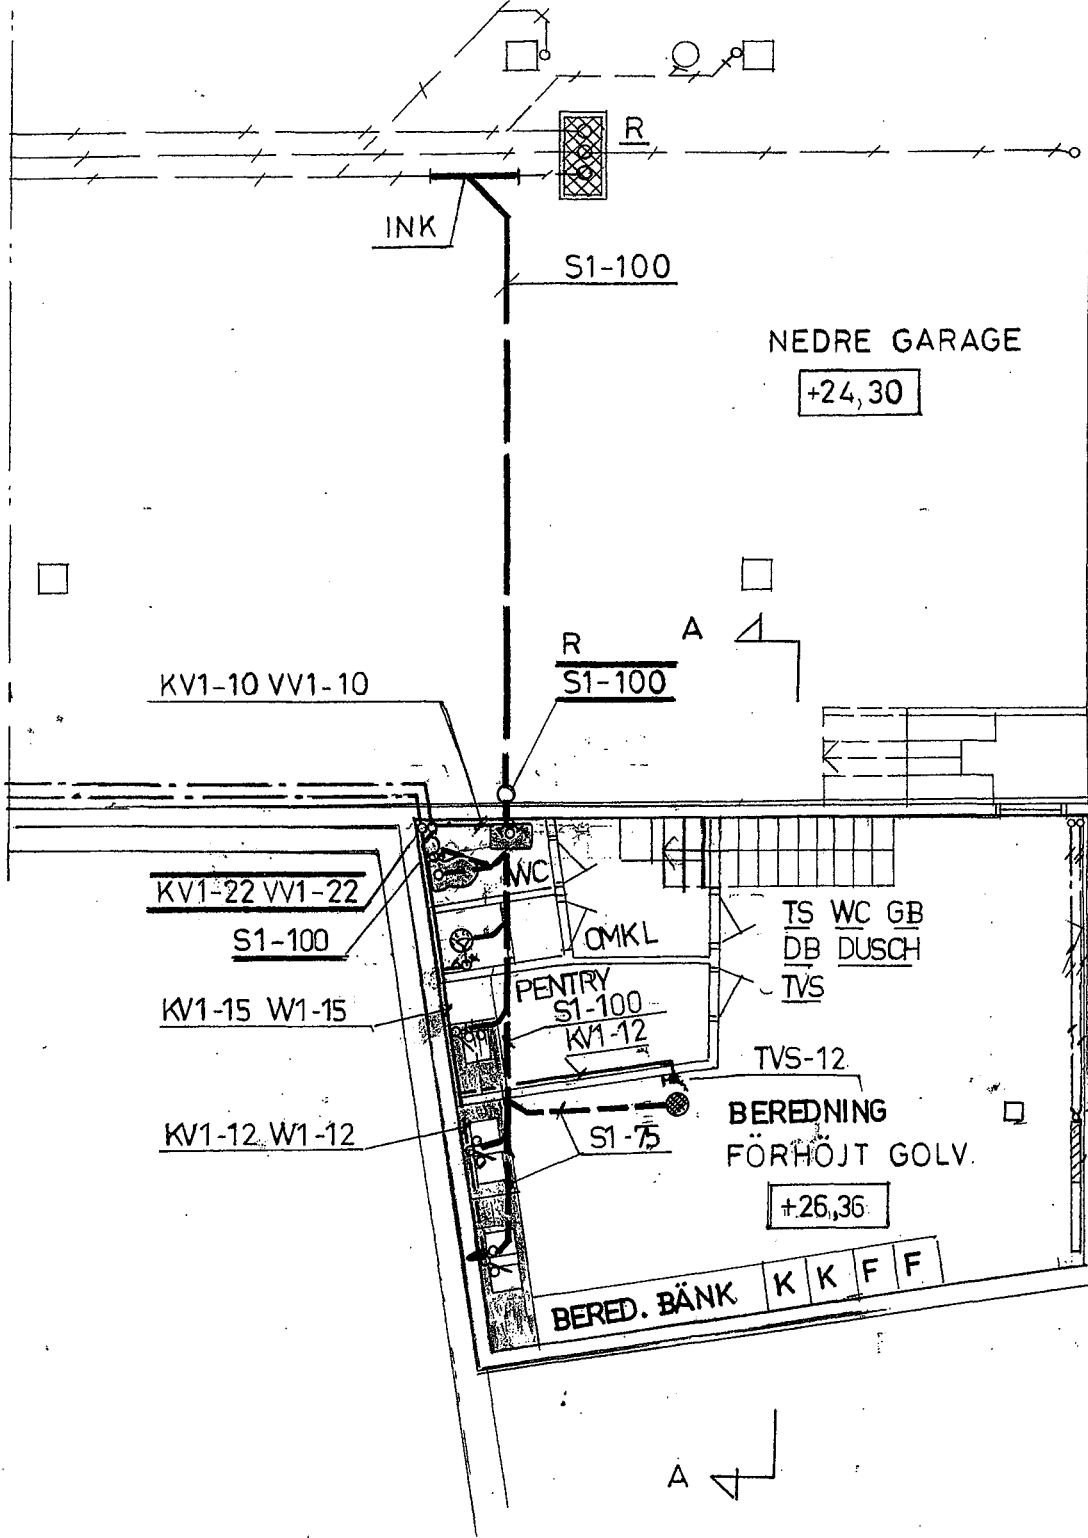

BEF
VS-10 INK
BEF DEMONT OCH
MONTERAD RADIATOR

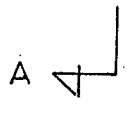

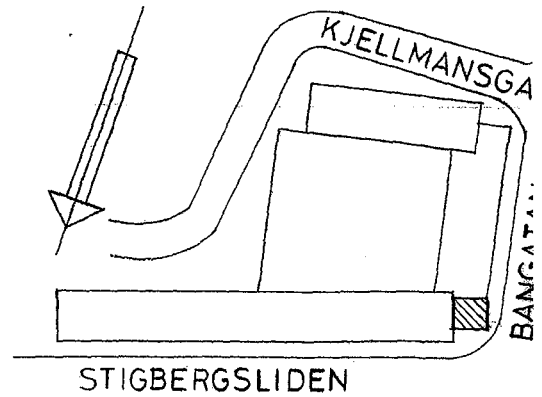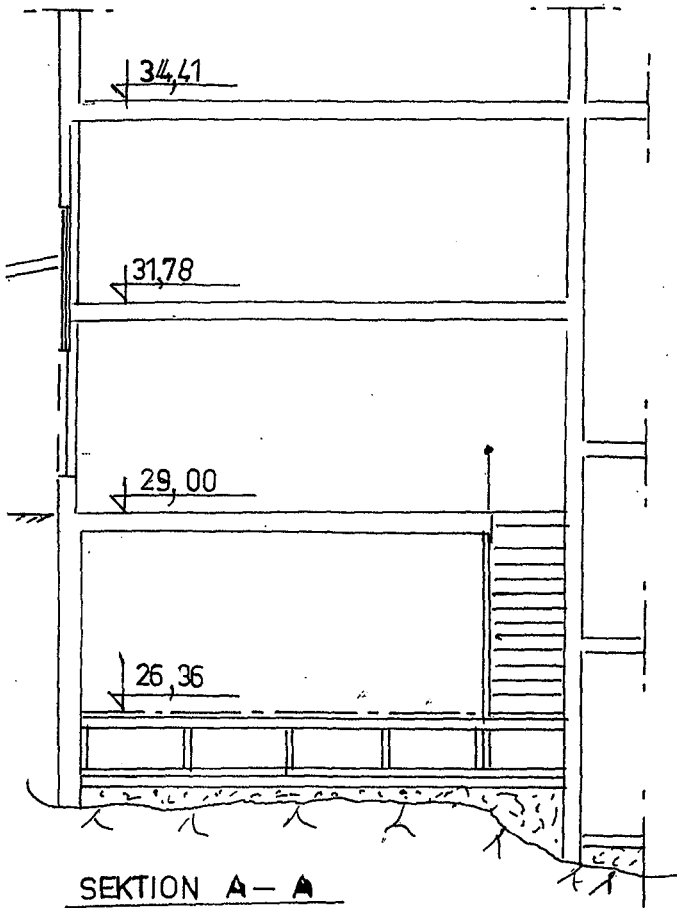

SITUATIONSPLAN
1:1000

REV.	ANT.	REVIDE

**AB ÅKE MOLLBERG
KONSULT. ING.-FIRMA**

**T ALEXANDE
STIGBERGET TI**