


Situationsplan


- 1 Kv Hanna
- 2 Stationstorget
- 3 Burlöv Station
- 4 Hantverkaregatan
- 5 Busstorg
- 6 Burlöv center



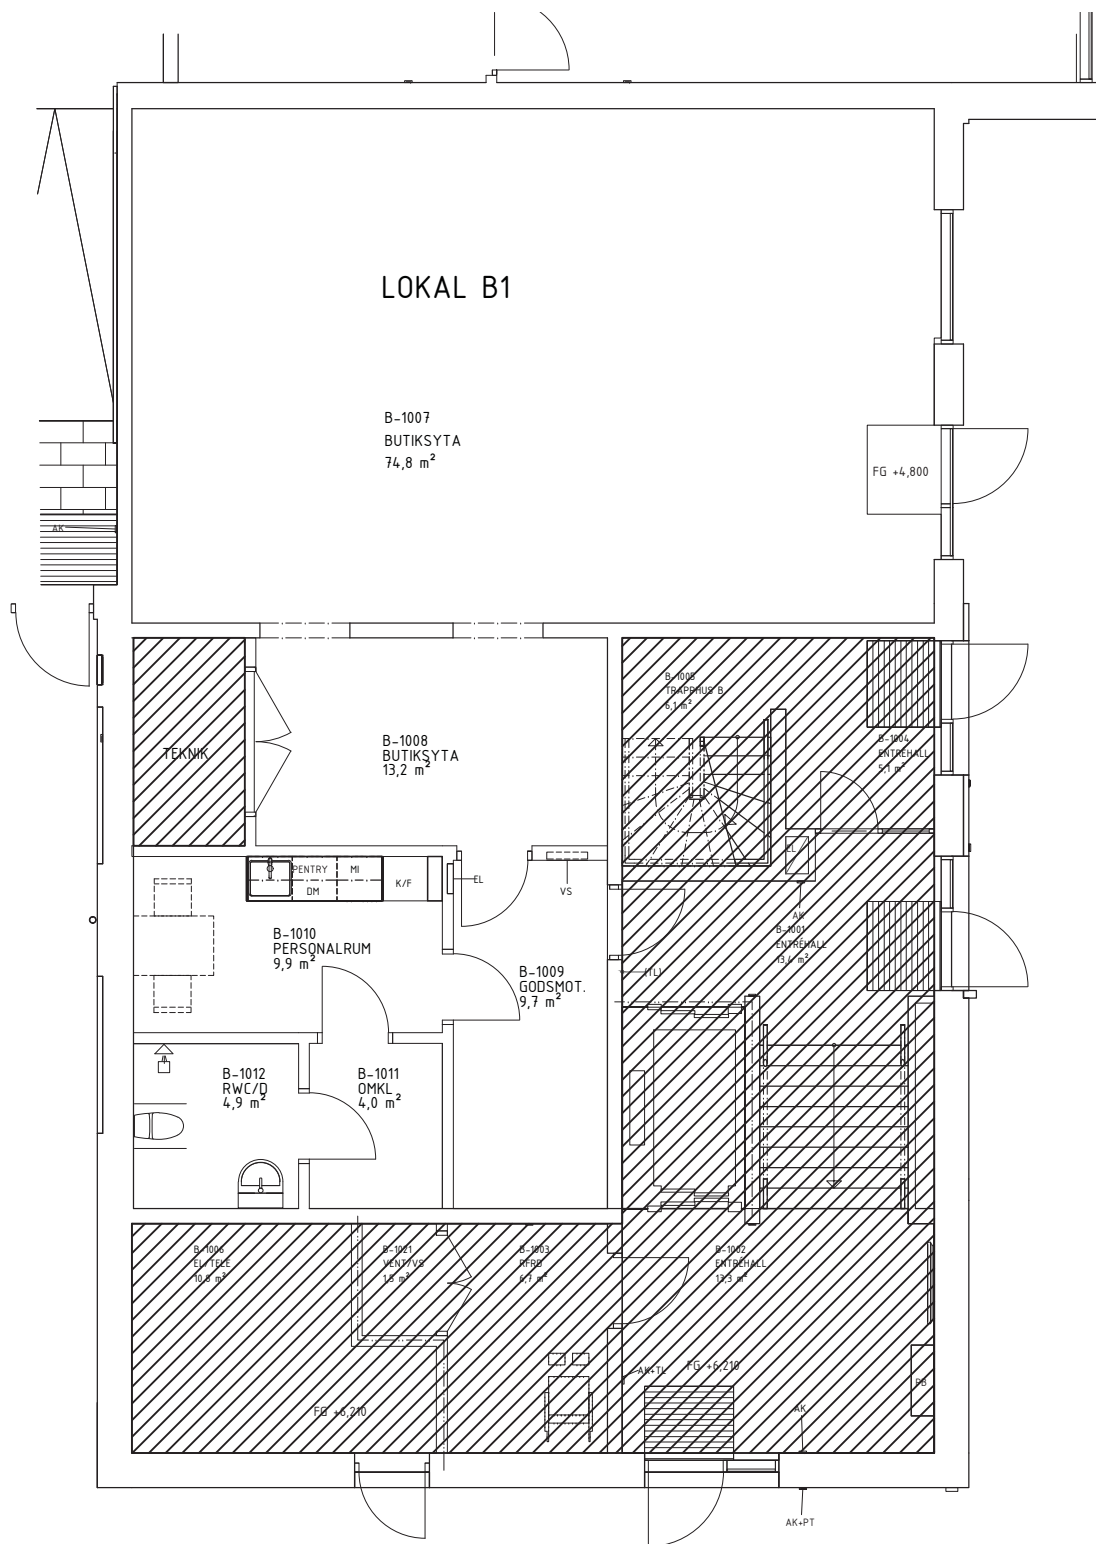


ORIENTERINGSFIGUR


SEKTION

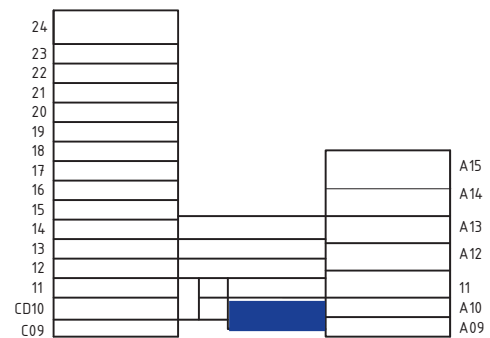

PLAN

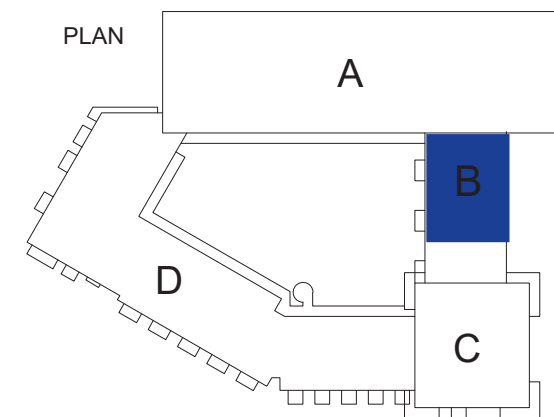

SKALA 1:100 METER

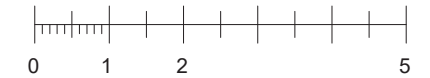

2022 - 11 - 09



Entré Lokal B1



Entré Lokal B1