


PLAN +6.53, 1:100

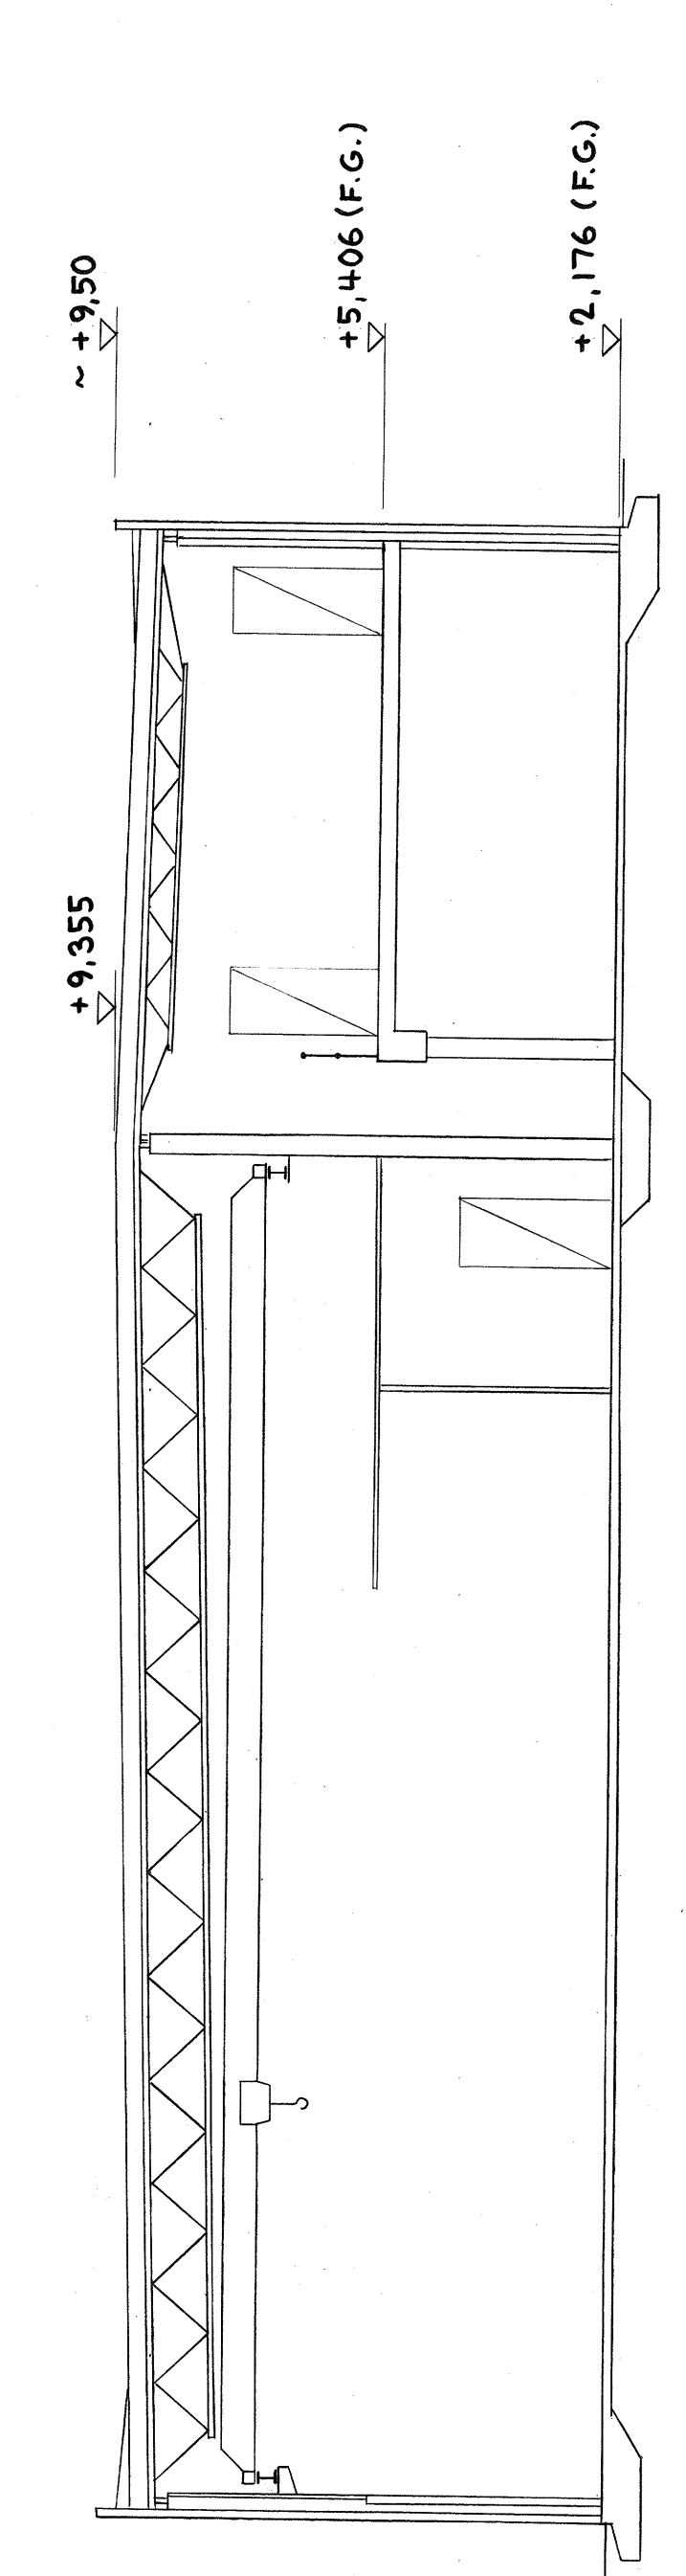

SEKTION B-B, 1:100