

AN 3


PLAN 2

DE
...?
go
....

A	
REV	ANT

Kyr
Ombyg


PR

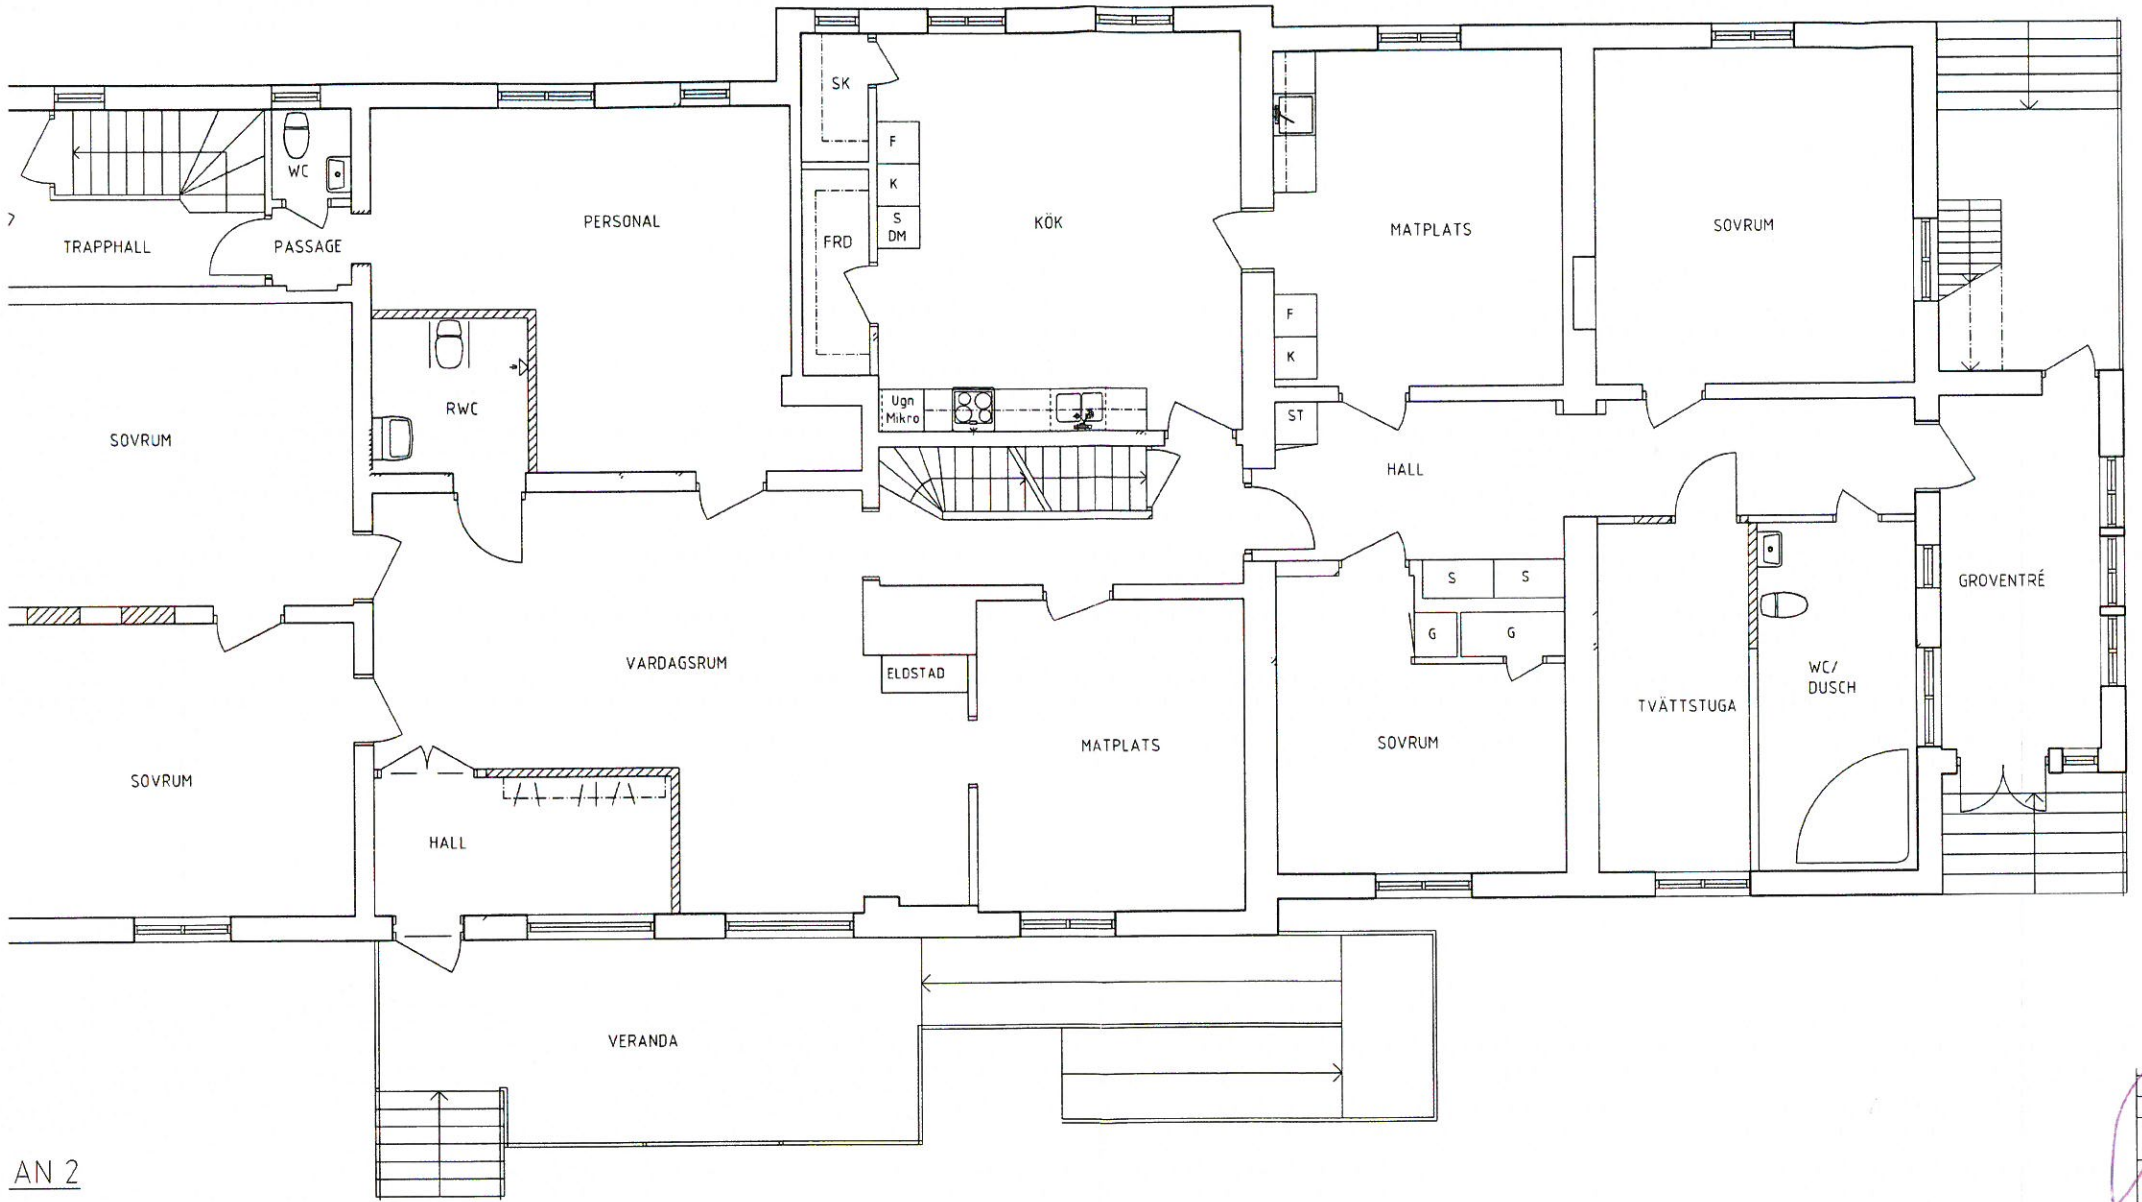

AN 2

PLAN 1

C	
9	
A	ANT
REV	ANT
Kyr Ombyg	
PR	

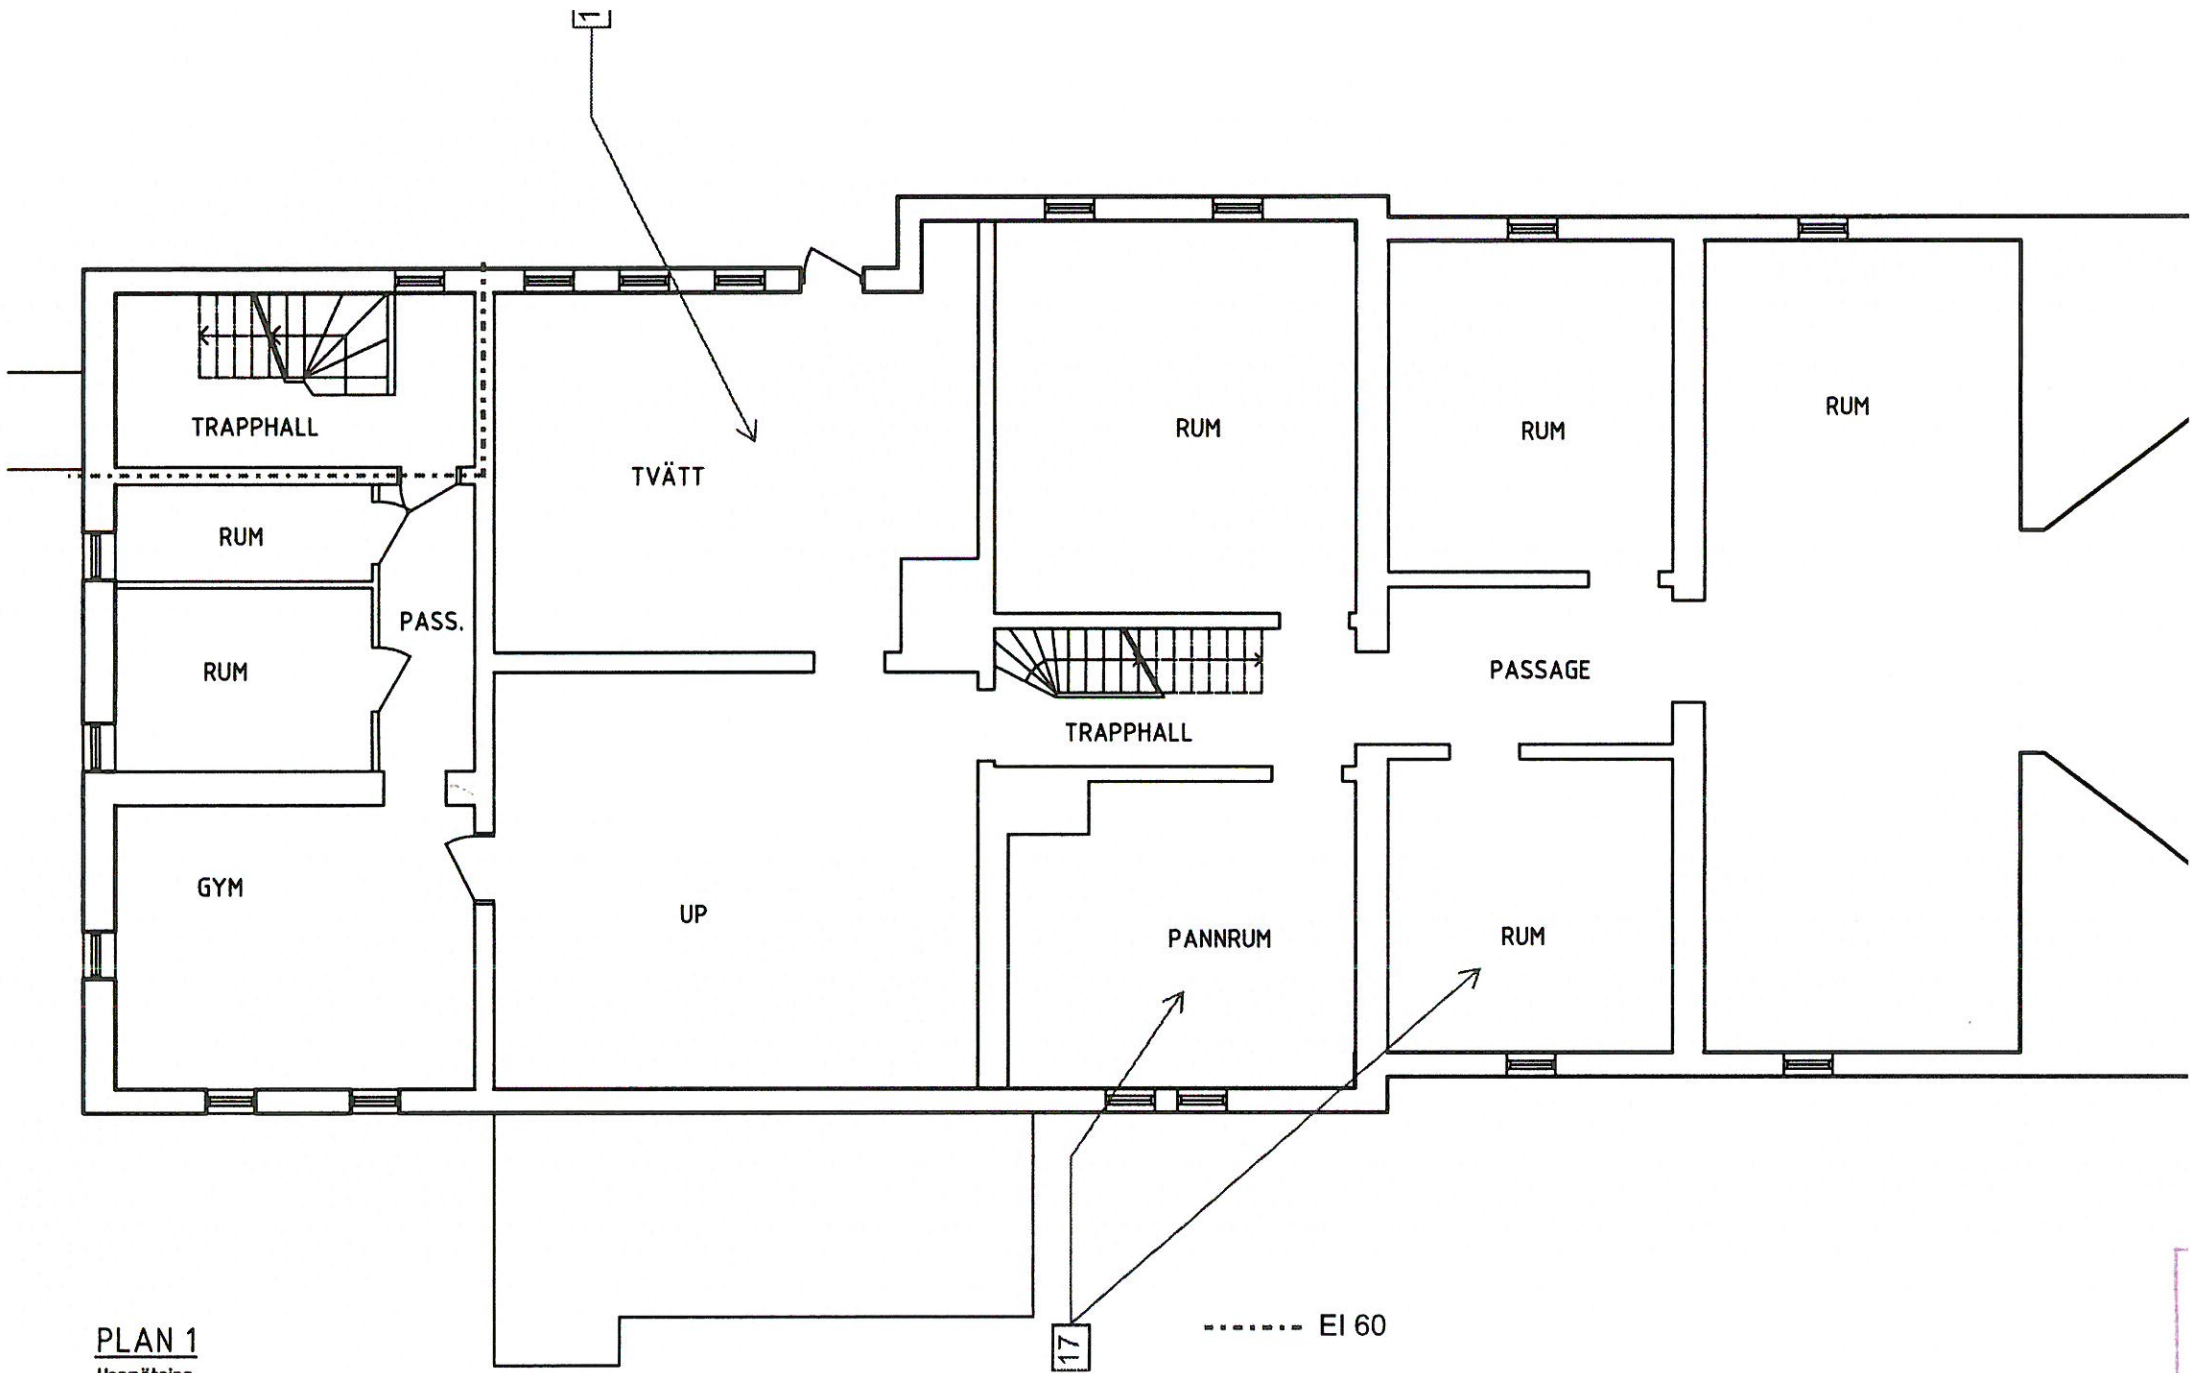

PLAN 1
 Uppmätning

KÄLLARÉ

4/6